



TOPSAIL HILL PRESERVE STATE PARK

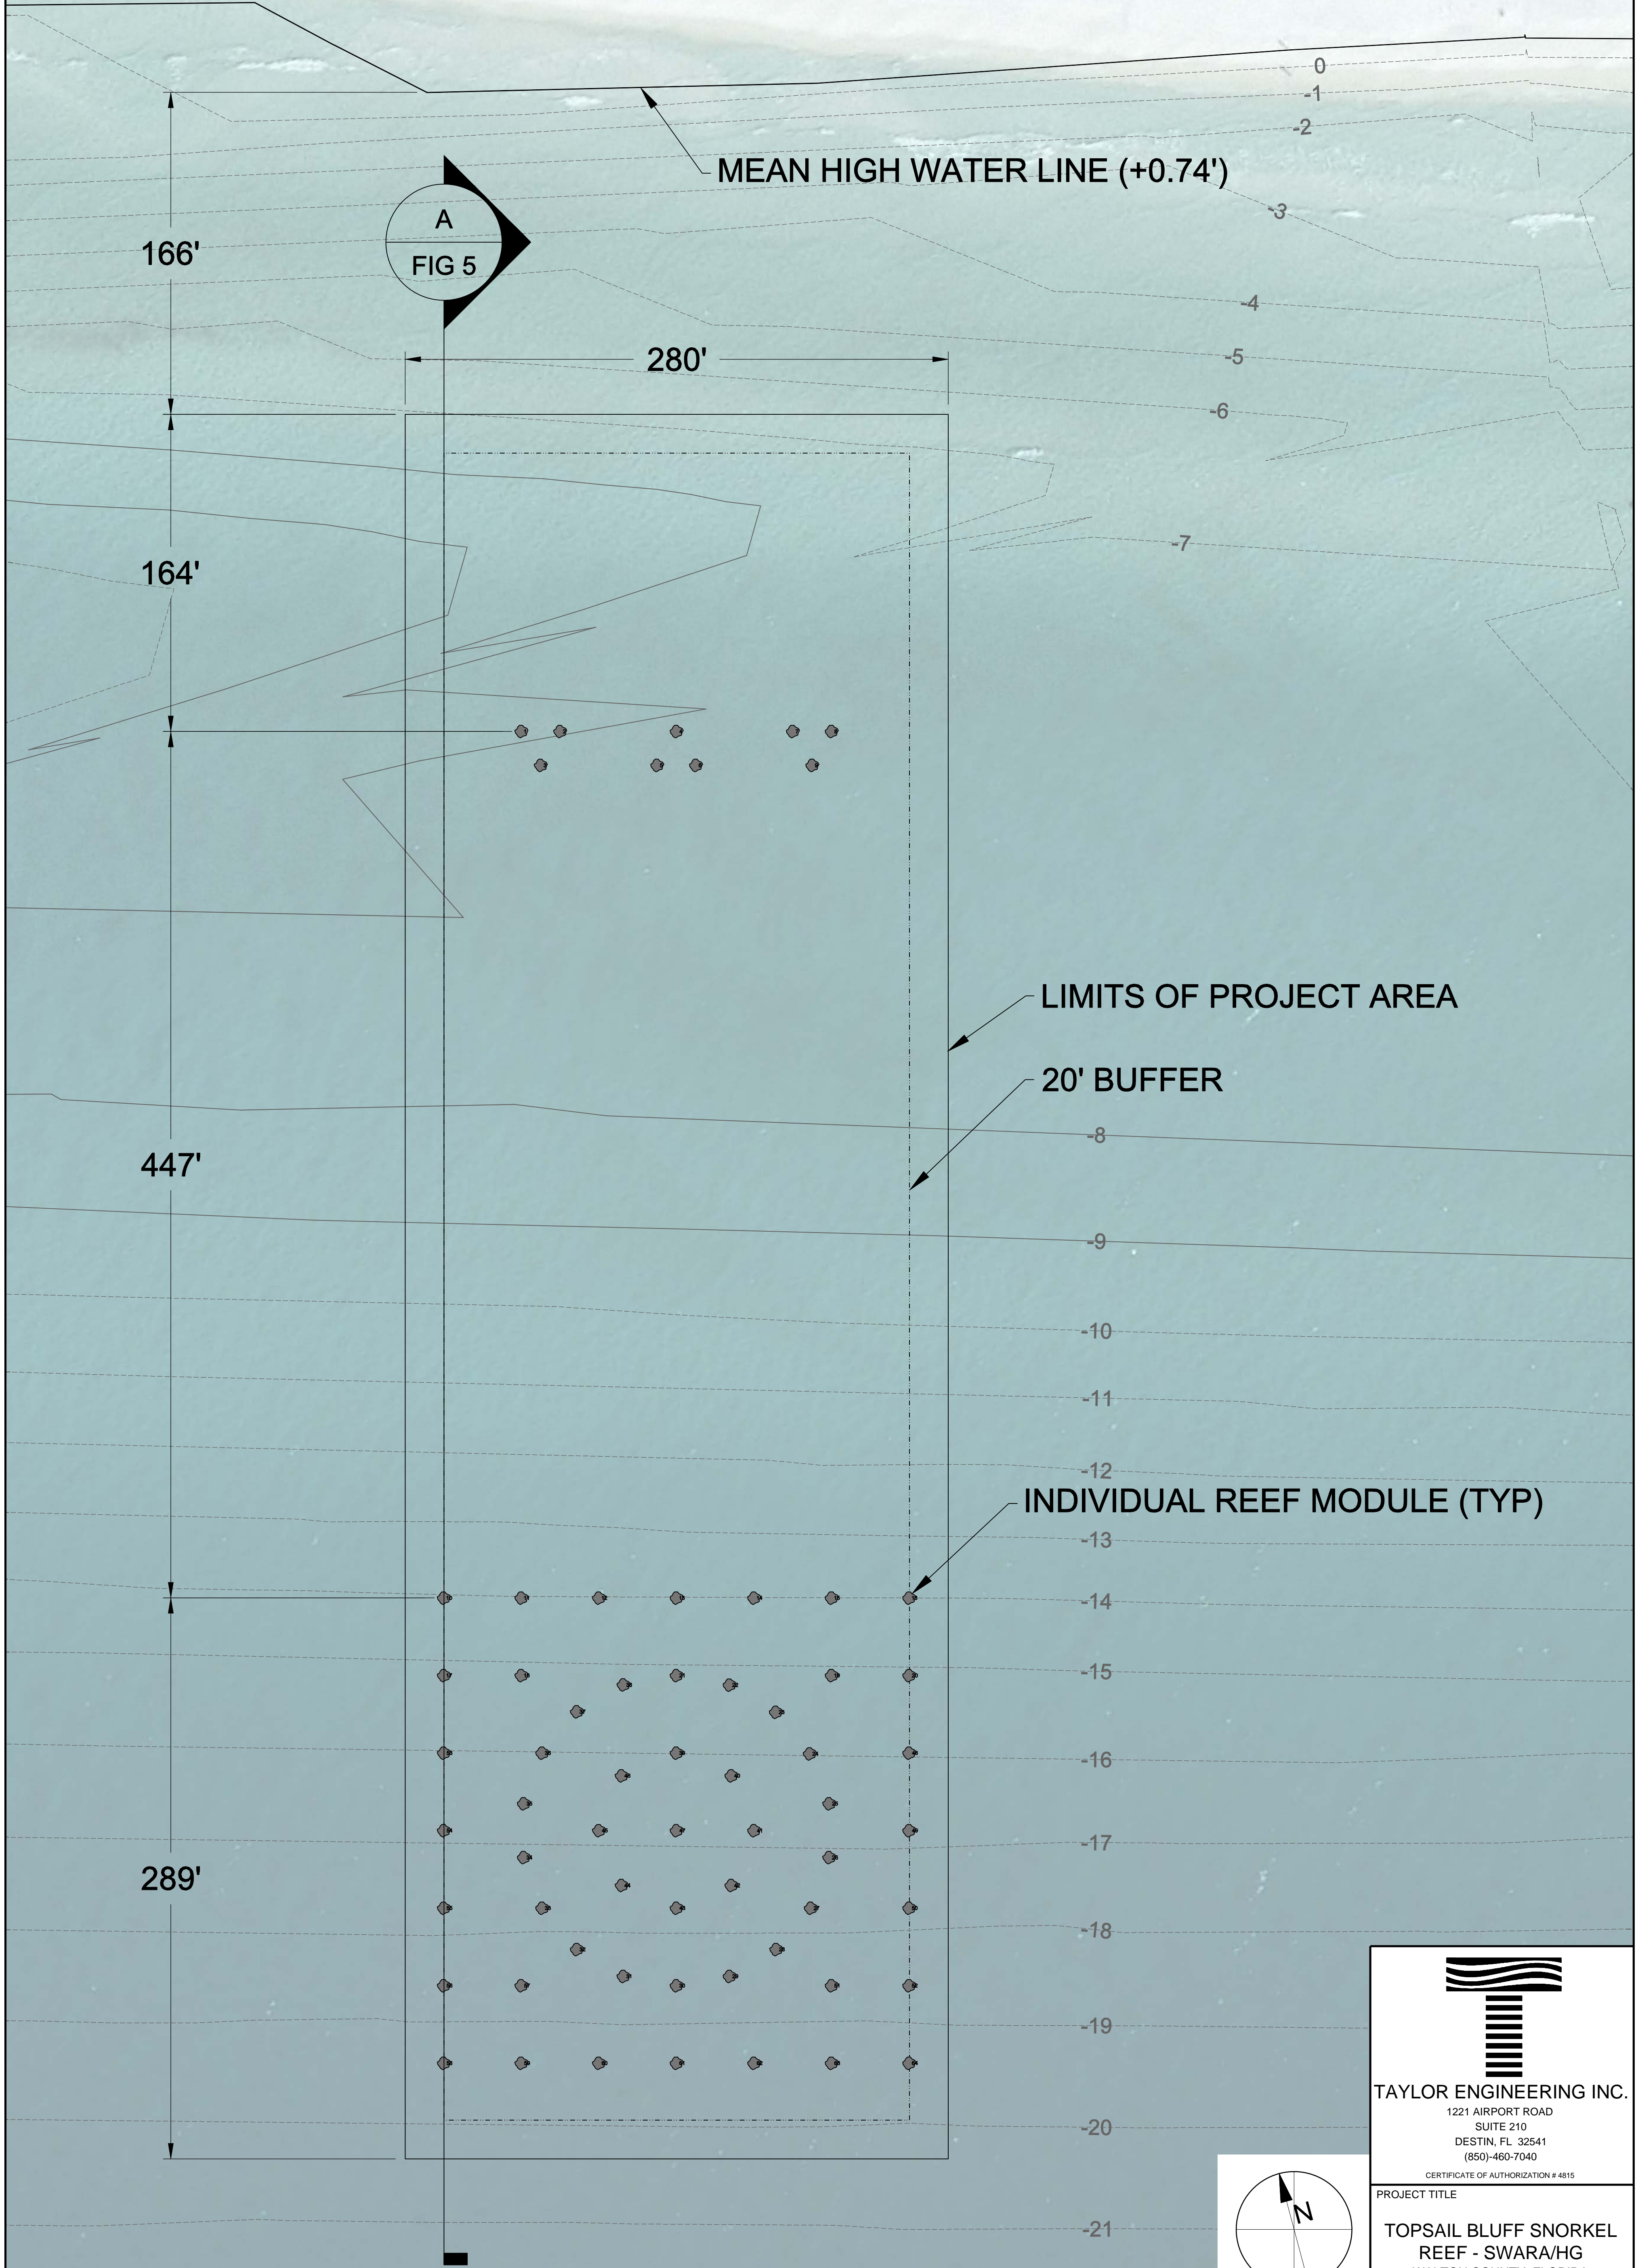

GULF OF MEXICO

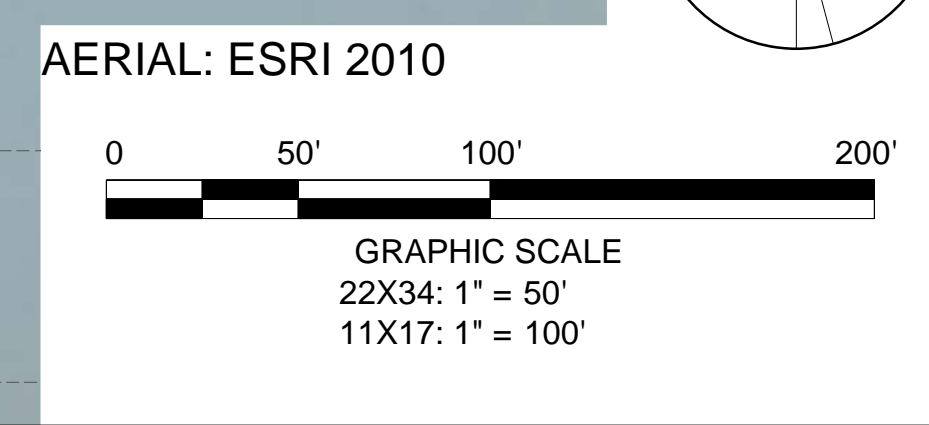


TAYLOR ENGINEERING INC.
1221 AIRPORT ROAD
SUITE 210
DESTIN, FL 32541
(850)-460-7040
CERTIFICATE OF AUTHORIZATION # 4815

PROJECT TITLE
TOPSAIL BLUFF SNORKEL REEF - SWARA/HG
WALTON COUNTY, FLORIDA

DATE
00-00-11

DRAWING TITLE
REEF PLAN

PRELIMINARY DRAWINGS: THESE DRAWINGS ARE NOT IN FINAL FORM, BUT ARE BEING TRANSMITTED FOR AGENCY REVIEW.